




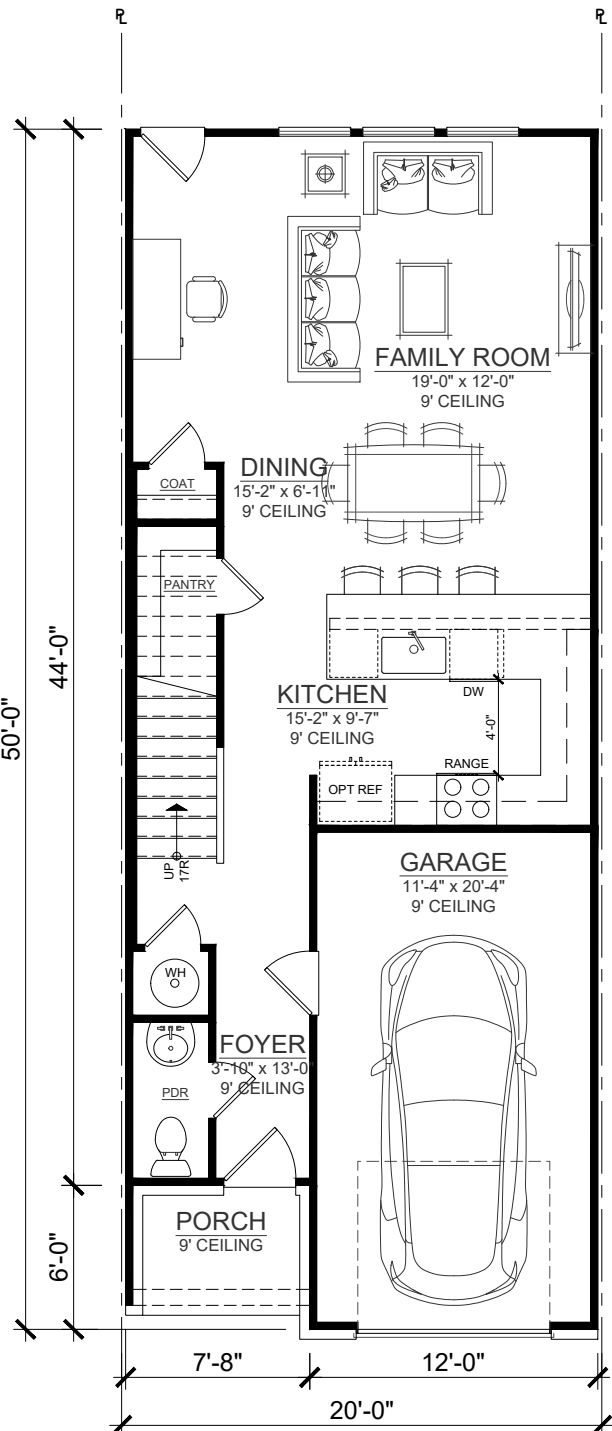


FIRST FLOOR PLAN
SCALE: 1/8" = 1'-0" (11x17 SHEET)

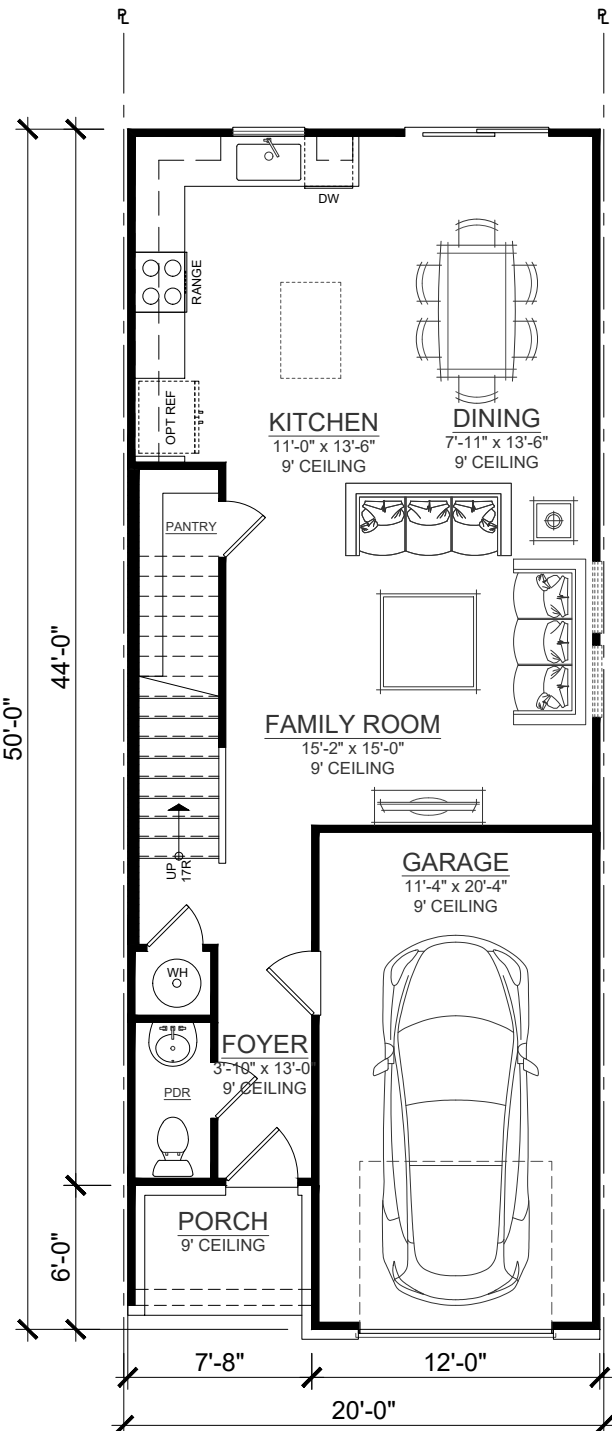

ALT. FIRST FLOOR PLAN
SCALE: 1/8" = 1'-0" (11x17 SHEET)

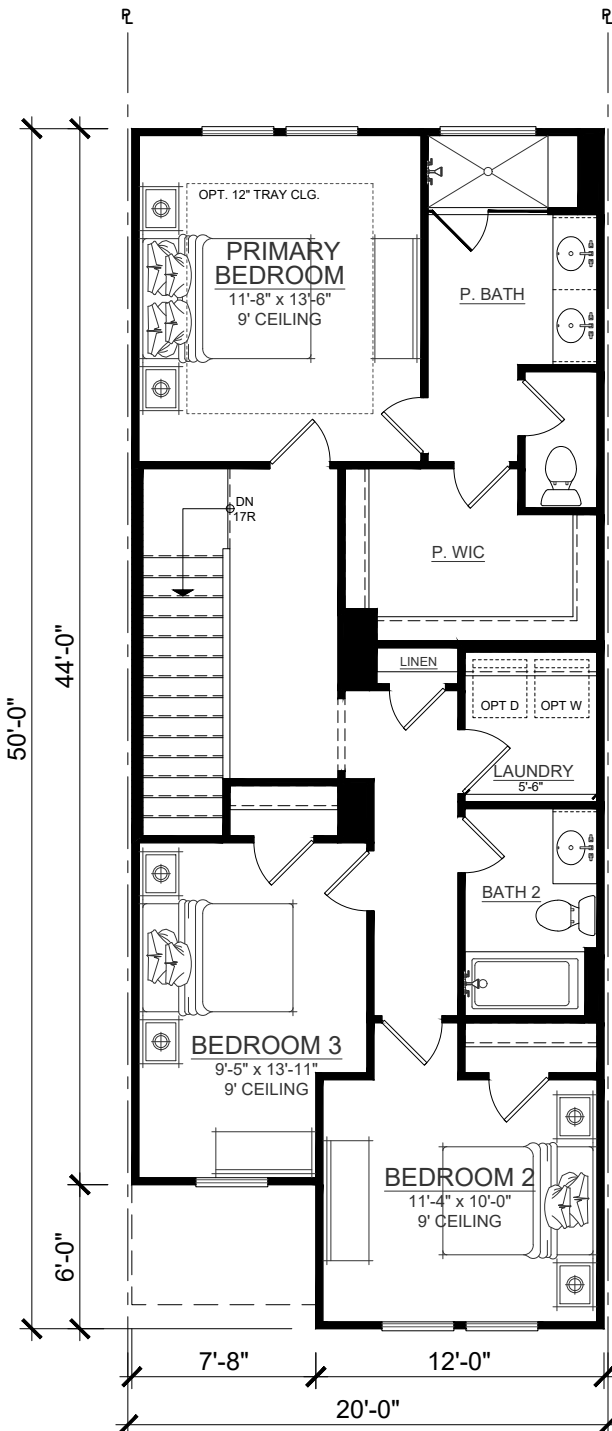

SECOND FLOOR PLAN
SCALE: 1/8" = 1'-0" (11x17 SHEET)

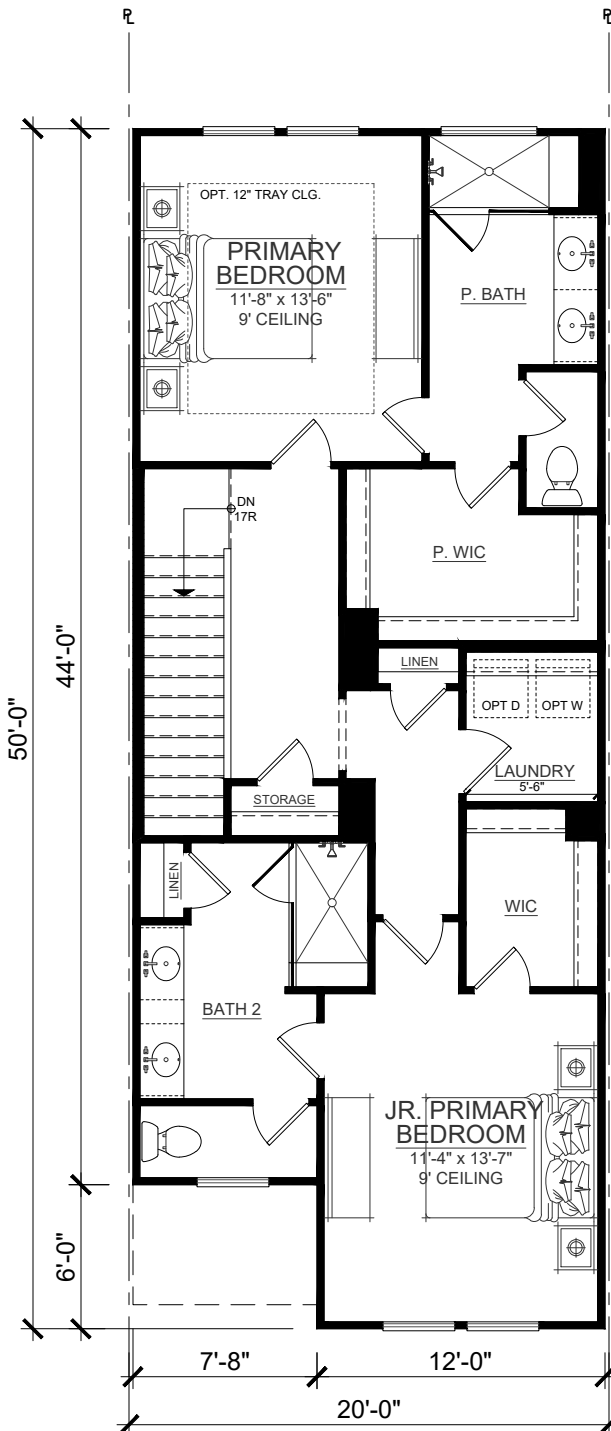

ALT. SECOND FLOOR PLAN
SCALE: 1/8" = 1'-0" (11x17 SHEET)

SQUARE FOOTAGE	
FIRST FLOOR	693 SF
SECOND FLOOR	878 SF
TOTAL	1572 SF
GARAGE	244 SF

CEDARTOWN 20'X50' TH

3050 Royal Blvd., South Suite 135
Alpharetta, GA 30022



(c) Copyright 2025 Main Street Designs of Georgia, LLC
MainStreetDesignsLLC.com

MLF DEVELOPMENT

May 6, 2025

Main Street Designs of Georgia, LLC is a residential drafting and design firm. Because the design conditions may vary, Main Street Designs of Georgia, LLC cannot warrant the suitability of these plans for use on your specific site. Construction of these plans should not be undertaken without the assistance of a construction professional.



FRONT ELEVATION A
SCALE: 1/8" = 1'-0" (11x17 SHEET)



FRONT ELEVATION B
SCALE: 1/8" = 1'-0" (11x17 SHEET)



FRONT ELEVATION C
SCALE: 1/8" = 1'-0" (11x17 SHEET)




FRONT ELEVATION D
SCALE: 1/8" = 1'-0" (11x17 SHEET)



FRONT ELEVATION E
SCALE: 1/8" = 1'-0" (11x17 SHEET)



FRONT ELEVATION F
SCALE: 1/8" = 1'-0" (11x17 SHEET)

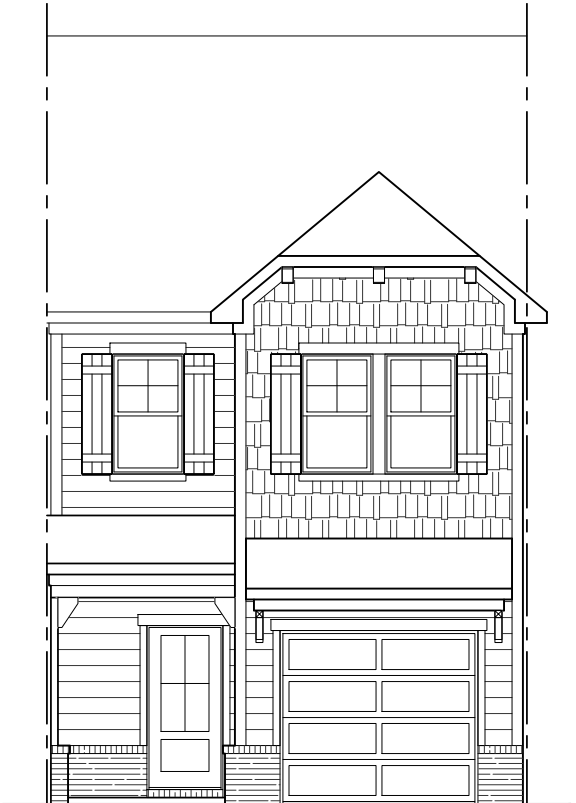

FRONT ELEVATION G
SCALE: 1/8" = 1'-0" (11x17 SHEET)



FRONT ELEVATION H
SCALE: 1/8" = 1'-0" (11x17 SHEET)

CEDARTOWN 20'X50' TH

3050 Royal Blvd., South Suite 135
Alpharetta, GA 30022




(c) Copyright 2025 Main Street Designs of Georgia, LLC
MainStreetDesignsLLC.com

MLF DEVELOPMENT

May 6, 2025

Main Street Designs of Georgia, LLC is a residential drafting and design firm. Because the design conditions may vary, Main Street Designs of Georgia, LLC cannot warrant the suitability of these plans for use on your specific site. Construction of these plans should not be undertaken without the assistance of a construction professional.

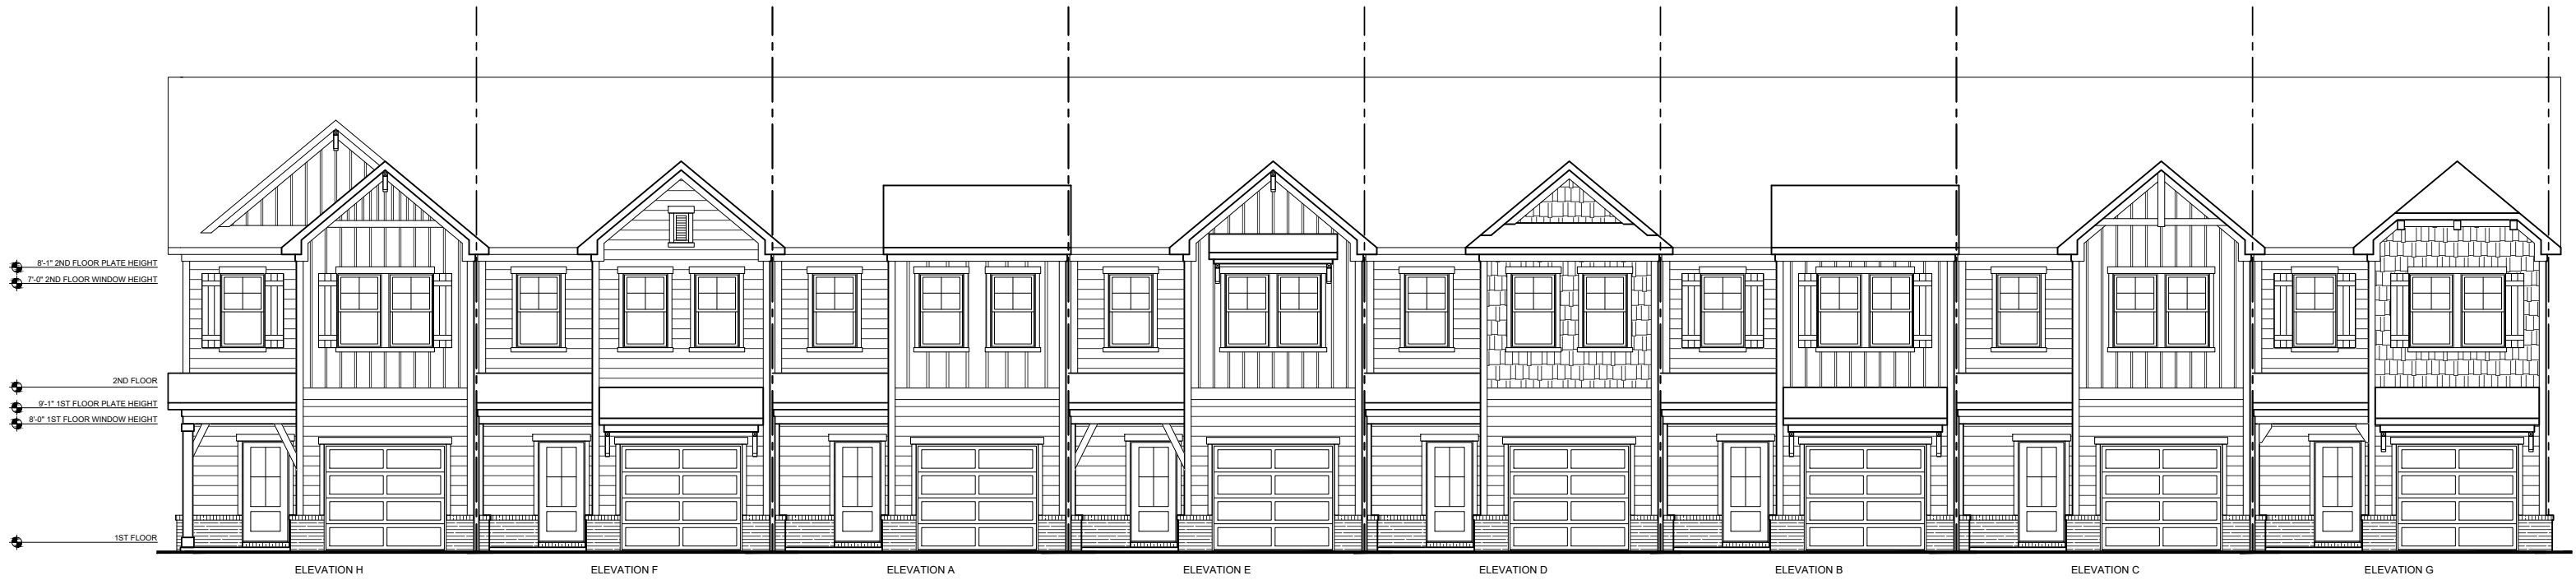

8 UNIT BUILDING ELEVATION
SCALE: 1/8" = 1'-0" (11x17 SHEET)

CEDARTOWN 20'X50' TH

3050 Royal Blvd., South Suite 135
Alpharetta, GA 30022

MLF DEVELOPMENT

May 6, 2025

Main Street Designs of Georgia, LLC is a residential drafting and design firm. Because the design conditions may vary, Main Street Designs of Georgia, LLC cannot warrant the suitability of these plans for use on your specific site. Construction of these plans should not be undertaken without the assistance of a construction professional.